


BALCONY  
FLOOR PLAN  
SCALE: 1/8" = 1' - 0"  
N

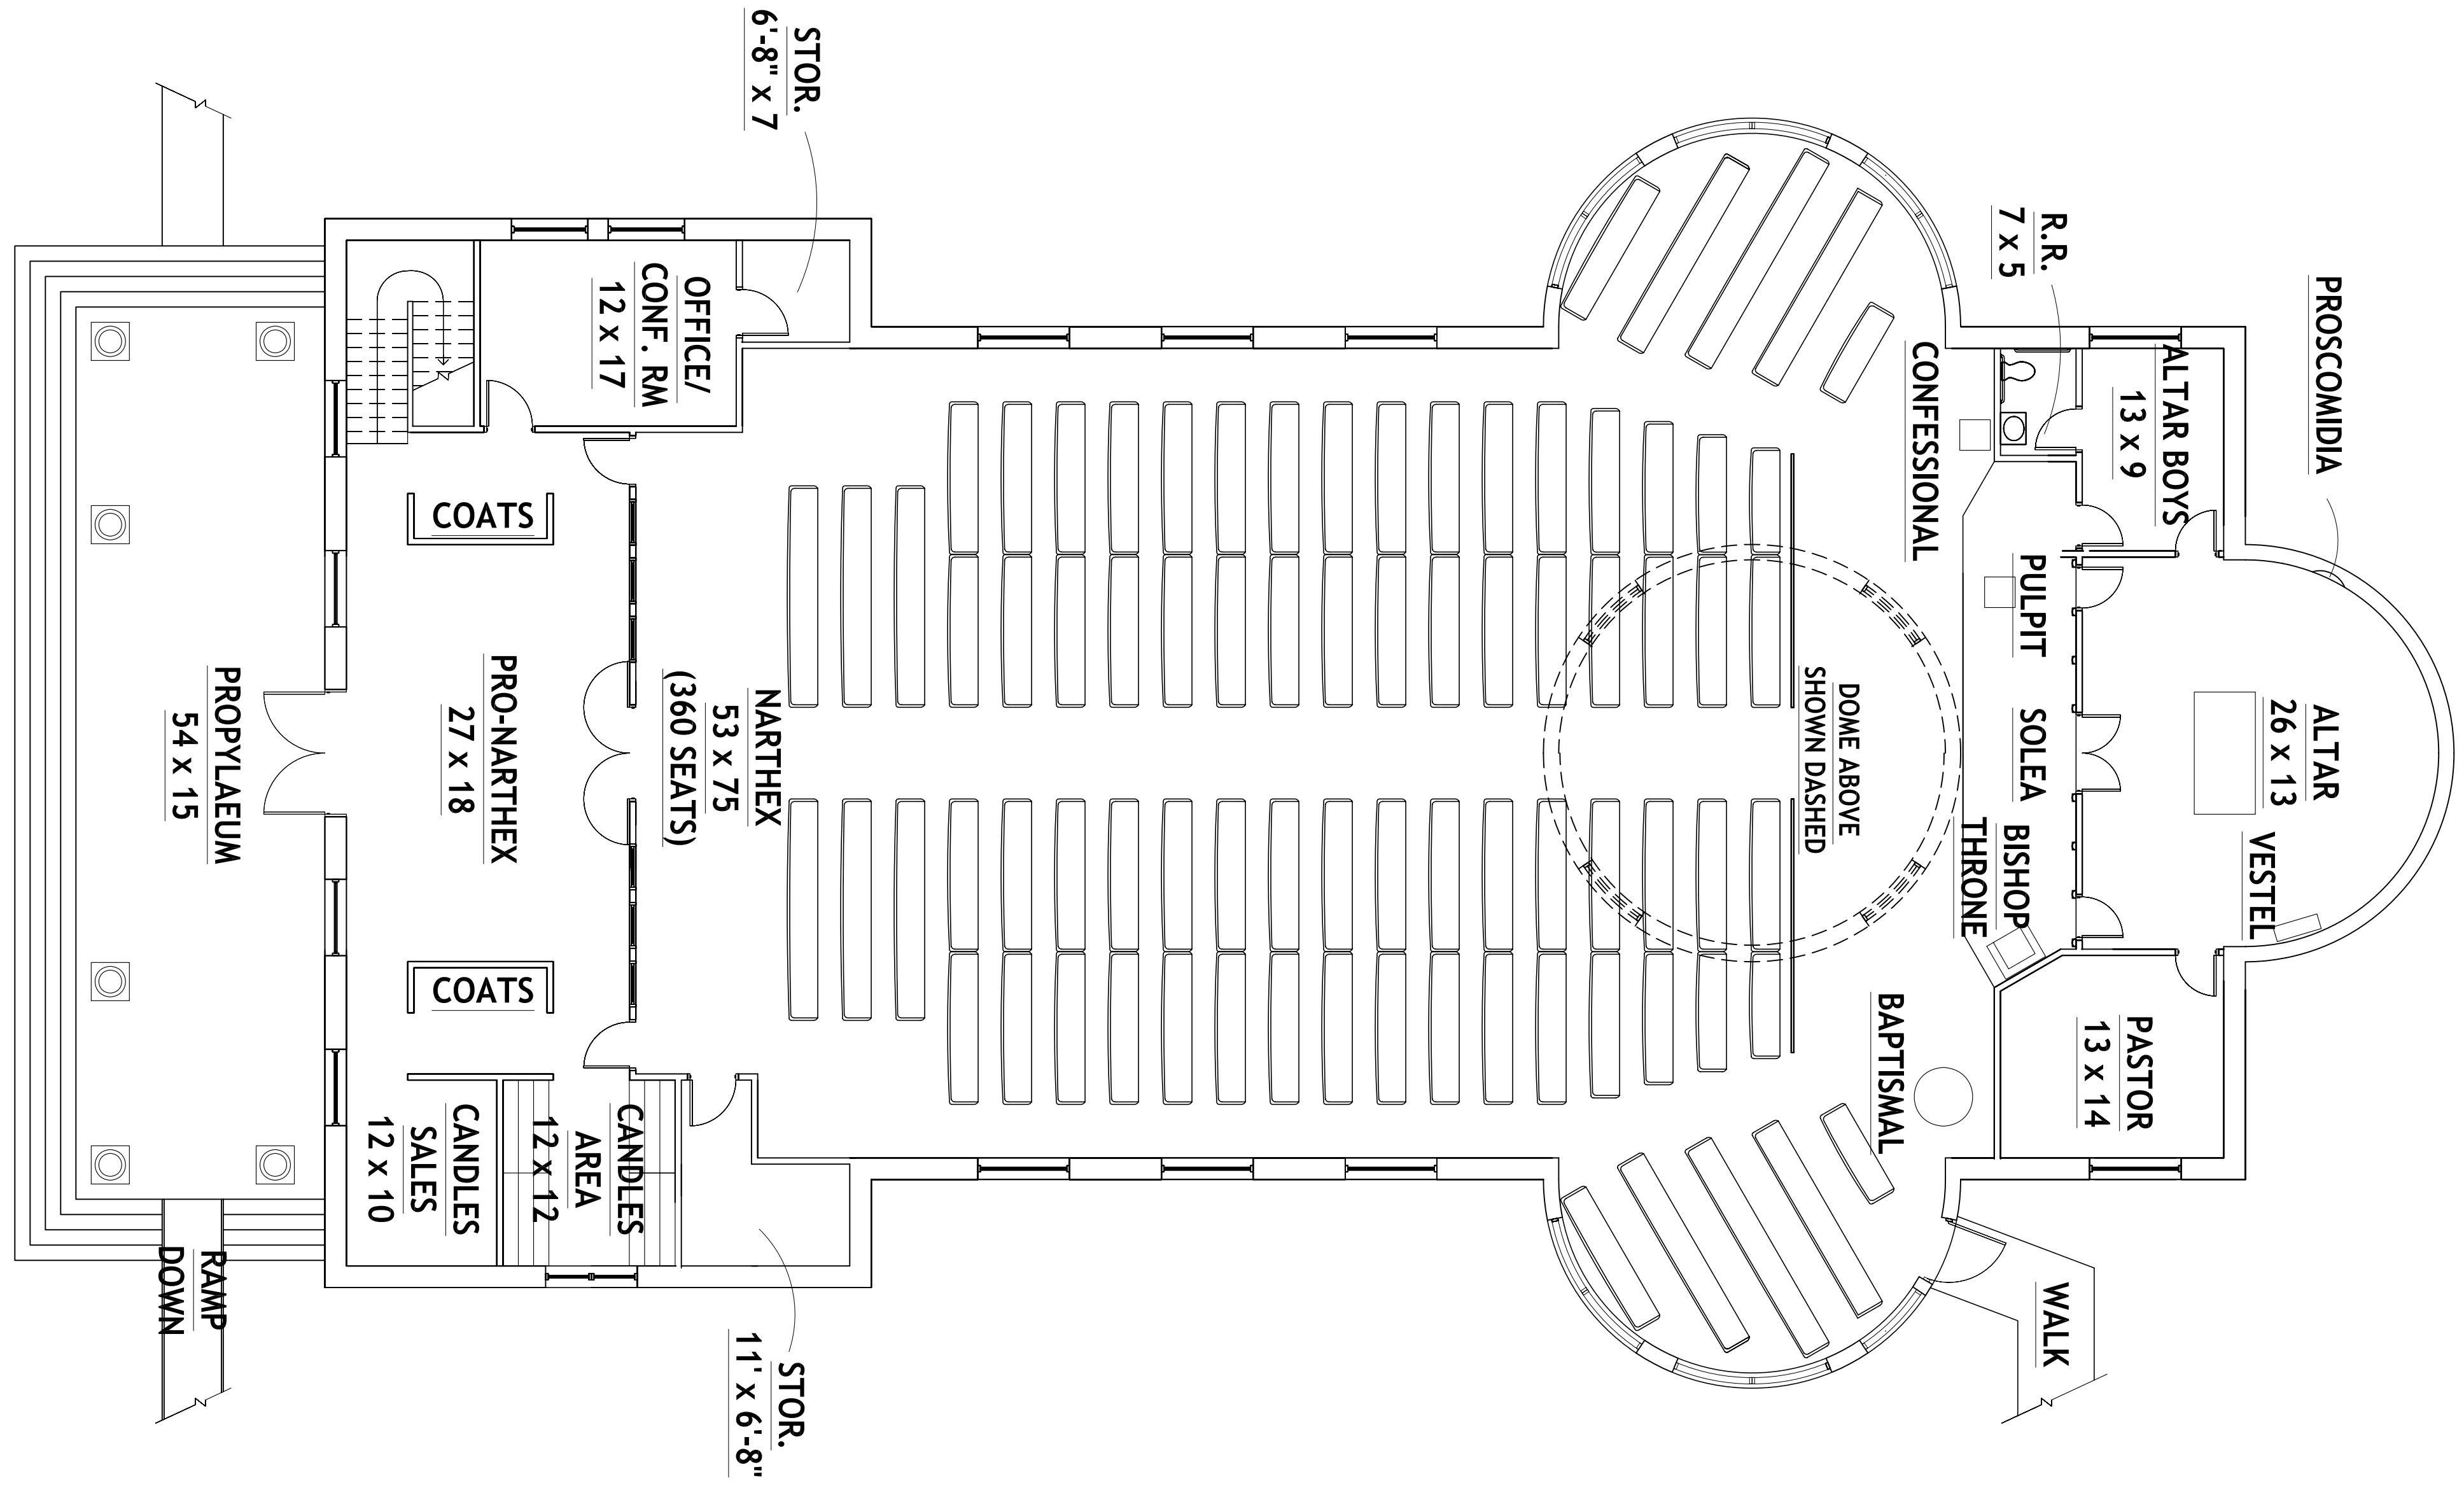

FIRST FLOOR PLAN  
SCALE: 1/8" = 1' - 0" 8378 SQ. FT.  
N

**PRELIMINARY**  
NOTE!!!  
THIS DRAWING IS  
NOT FOR  
CONSTRUCTION

revisions

3660 embassy parkway  
akron, ohio 44333  
tel. 330 . 666 . 5770  
fax. 330 . 666 . 8812  
www . mann-architects . com



drawing  
**FIRST FLOOR PLAN - CHURCH**  
project no. 15006 date MARCH 4, 2008 scale AS NOTED  
**BUNA VESTIRE CHURCH**  
NEW ROMANIAN ORTHODOX CHURCH  
6989 STEARNS ROAD  
OLMSTEAD TOWNSHIP, OHIO  
project

**A1.3**  
sheet no.